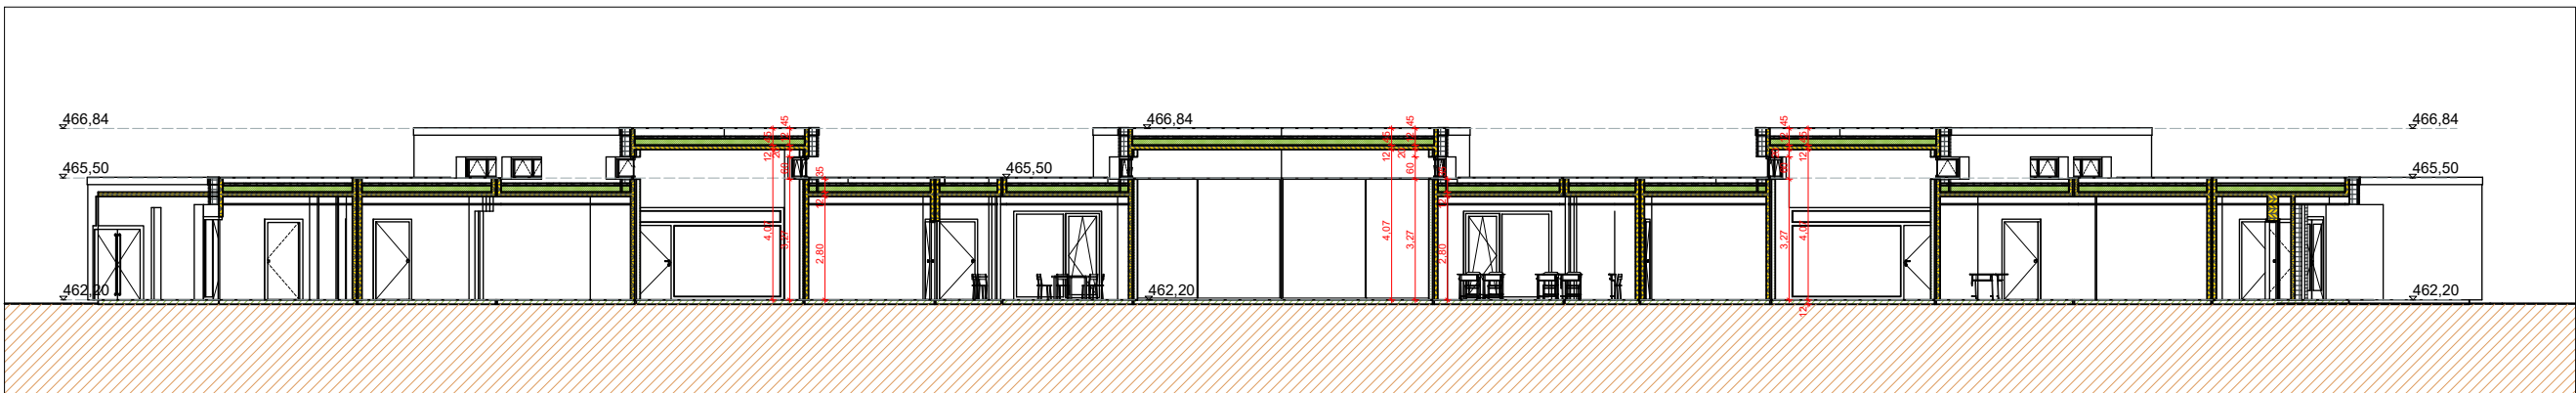


[illegible]

Technical drawing showing a cross-section of a building and a site plan. The building section at the top shows a flat roof with a height of 466.84. The ground level is marked as 462.18. The building has a width of 4.07 and a height of 3.97. The site plan below shows a dashed line for the 'Geländeverlauf Bestand' (existing terrain line) and a solid line for the 'Rohplanie' (raw plan). The drawing includes various elevation points and dimensions.

Point / Feature	Elevation / Dimension
Roof Height	466.84
Ground Level (Left)	462.18
Ground Level (Right)	465.52
Building Width	4.07
Building Height	3.97
Raw Plan (Left)	462.20
Raw Plan (Right)	460.16
Existing Terrain (Left)	455.21
Existing Terrain (Middle)	455.43
Existing Terrain (Right)	458.36
Existing Terrain (Far Right)	460.78
Existing Terrain (Far Right)	460.36
Existing Terrain (Far Right)	459.18
Existing Terrain (Far Right)	457.44
Existing Terrain (Far Right)	456.53

[illegible]

Architectural elevation drawing of the building facade. The drawing shows a long, low structure with a flat roof. The facade is primarily composed of brown horizontal siding. There are several windows: a large square window on the left, a series of smaller rectangular windows along the roofline, and a set of double doors with transoms on the right. The drawing includes elevation markers on the left and right sides, ranging from 462.20 to 466.84.

Blattgr.	Zeichnung	Plan Nr.	Index.
A2	B, C, A16, 12, 13, 14, 15, A Schnitt (1), Schnitt (2), Schnitt (4), Schnitt SW (3), Ansicht	EP-8	